



PLAN CADASTRAL UAT ORBENI, JUD. BACAU SECTOR 1 scara 1:2000

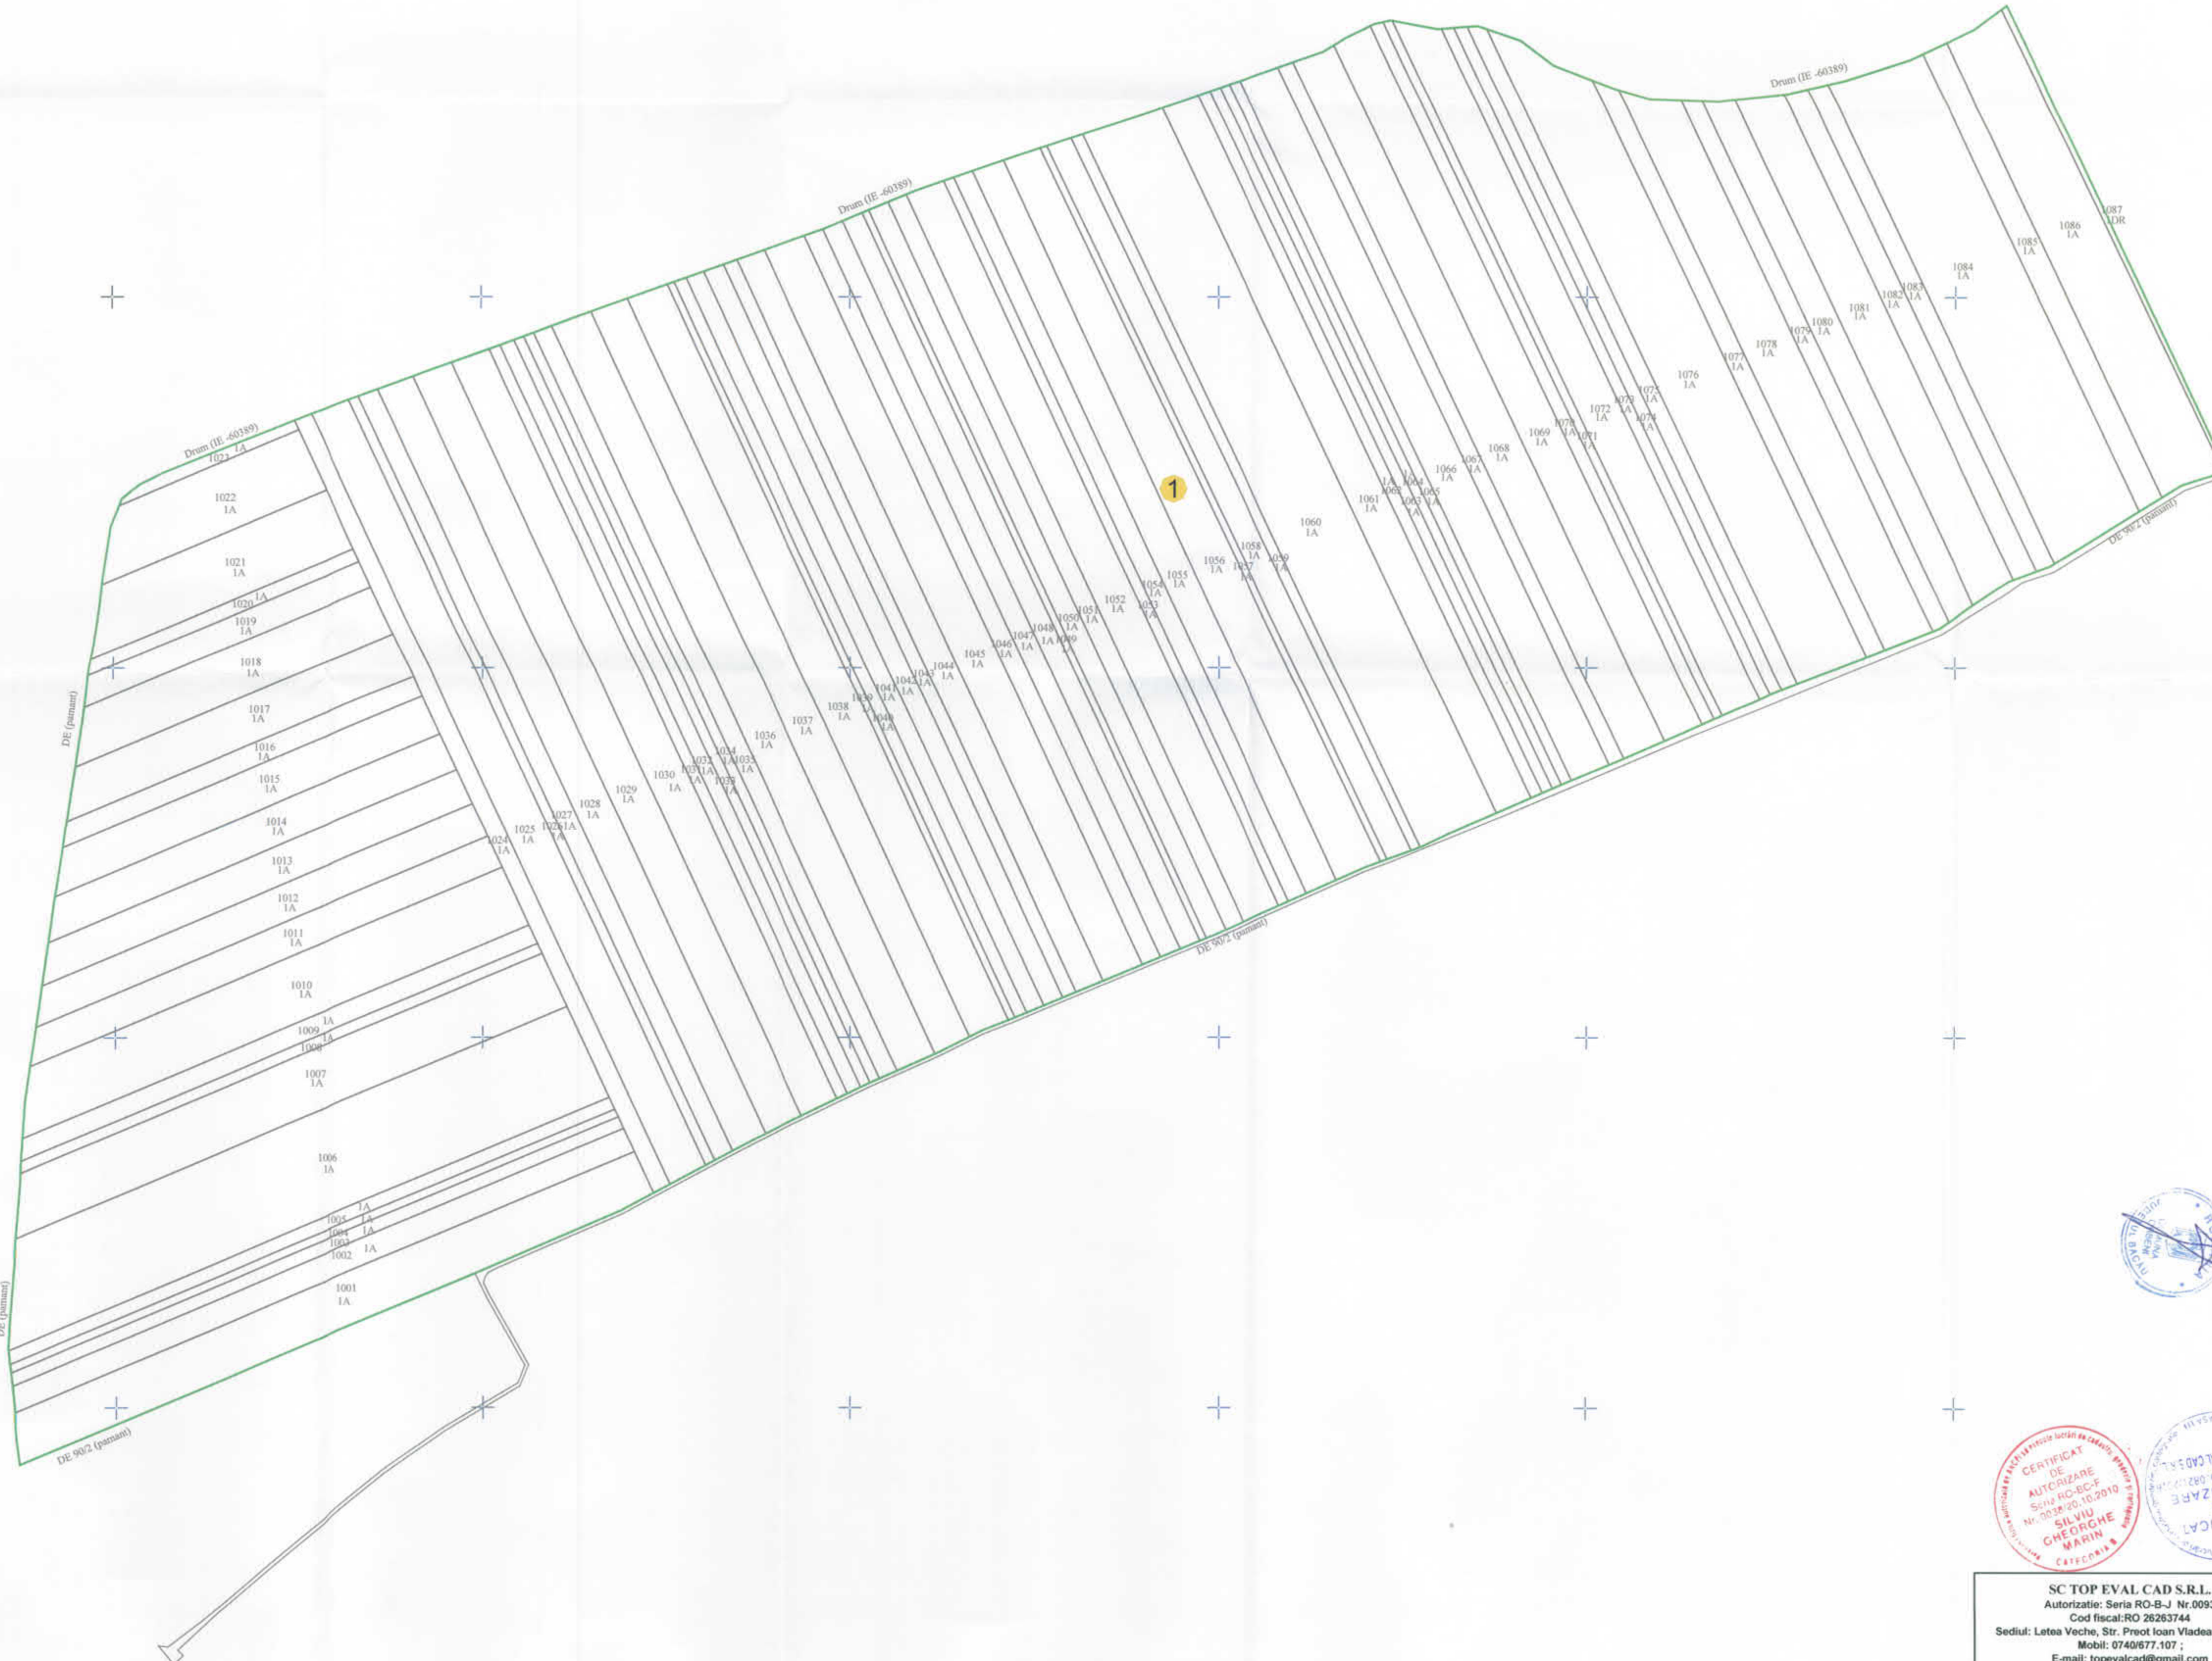

COPIE SPRE PUBLICARE

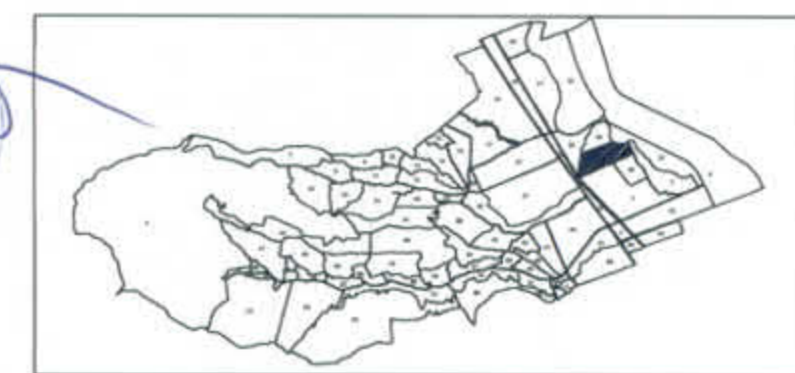

LEGENDA:

	- Limita sector cadastral
	- Limita contur imobil
1001	- ID imobil
1A	- Categori de folosinta



SC TOP EVAL CAD S.R.L. Autorizatie: Seria RO-B-J Nr.0993 Cod fiscal:RO 26263744 Sediul: Letea Veche, Str. Preot Ioan Vladeanu, Nr. 27; Mobil: 0740677.107 ; E-mail: topevalcad@gmail.com		PLANUL CADASTRAL COMUNA ORBENI, JUDEUL BACAU SECTORUL 1	PLANSA 1
Redactat Ing. MARIN Silviu-Gheorghe Masurat Ing. MARIN Silviu-Gheorghe Verificat Ing. MARIN Silviu-Gheorghe	SCARA 1:2.000	LUCRARI DE INREGISTRARE SISTEMATICA IN CADASTRU SI CARTEA FUNCARA A IMOBILOR COMUNA ORBENI, JUDEUL BACAU	DATA 08.2018 <small>SISTEM DE PROIECTIE: STEREOGRAFIC 1970</small>