

PLAN CADASTRAL

UAT ORBENI, JUD. BACAU



SECTOR 4

scara 1:2000



LEGENDA:

	- Limita sector cadastral
	- Limita contur imobil
4004	- ID Imobil
1A	- Categori de folosinta

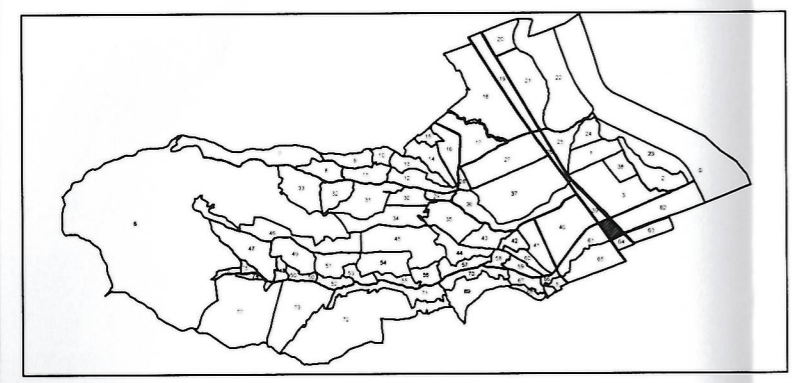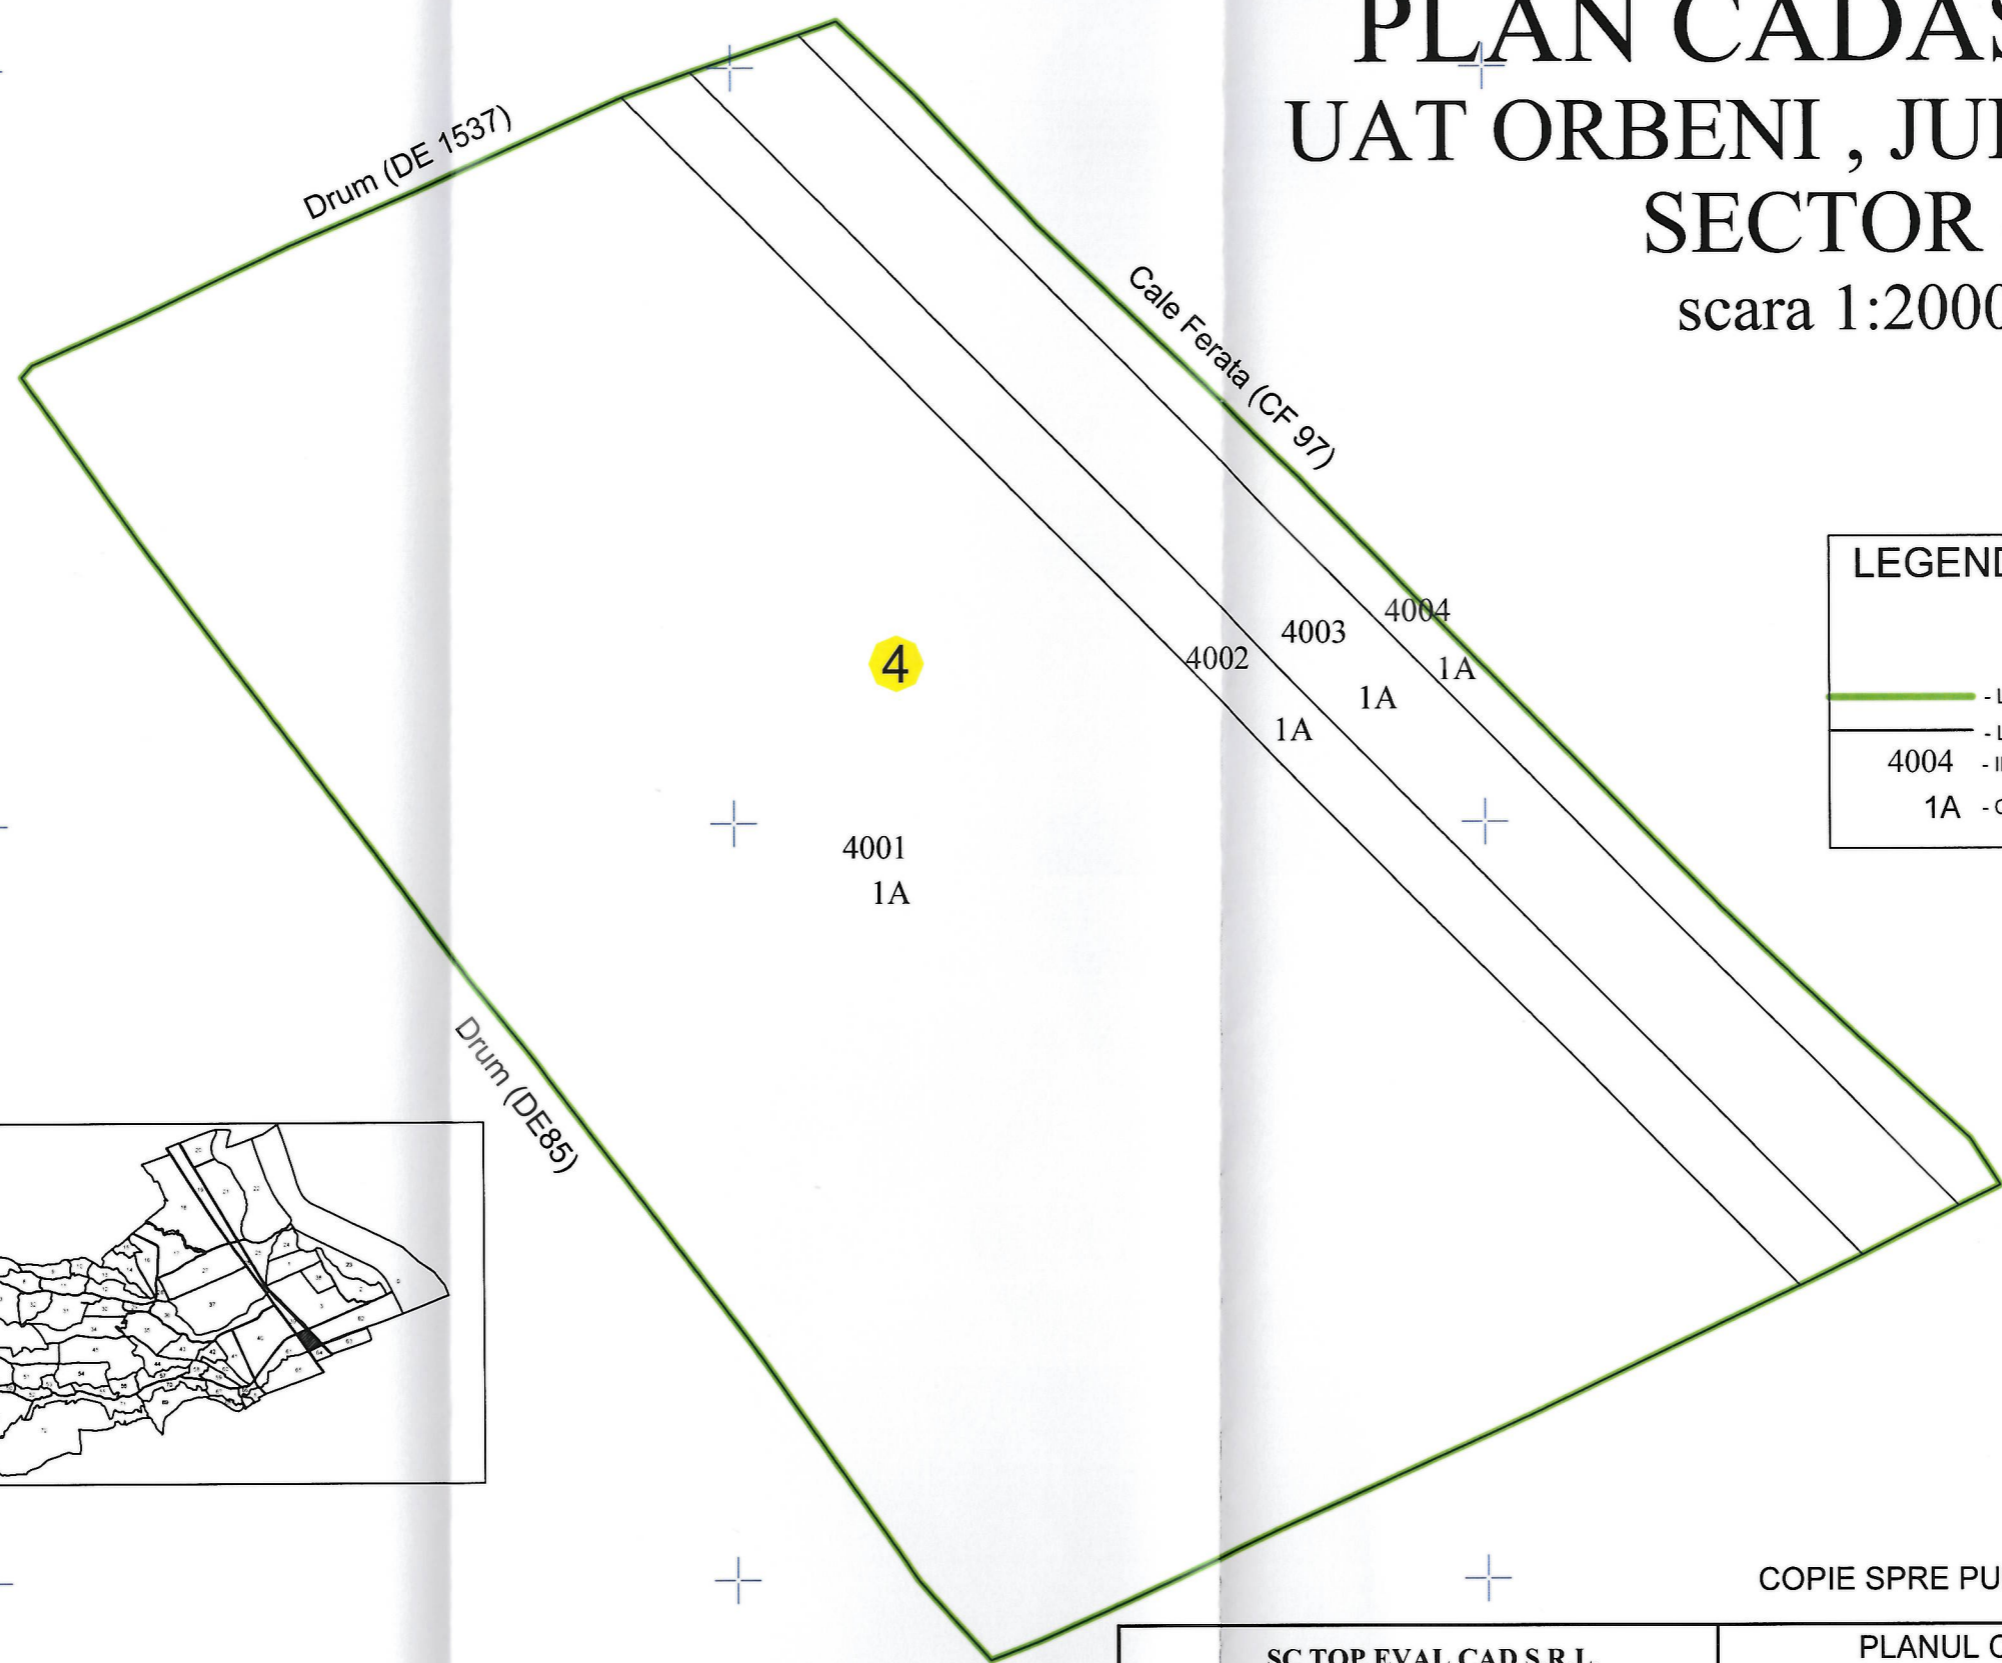

COPIE SPRE PUBLICARE

SC TOP EVAL CAD S.R.L. Autorizatie: Seria RO-B-J Nr.0093 Cod fiscal:RO 26263744 Sediul: Letea Veche, Str. Preot Ioan Vladeanu, Nr. 27; Mobil: 0740/677.107 ; E-mail: topevalcad@gmail.com		PLANUL CADASTRAL COMUNA ORBENI, JUDETUL BACAU SECTORUL 4		PLANSA 1
Redactat	Ing. MARIN Silviu-Gheorghe	SCARA	LUCRARI DE INREGISTRARE SISTEMATICA IN CADASTRU SI CARTEA FUNCIARA A IMOBILILOR COMUNA ORBENI, JUDETUL BACAU	
Masurat	Ing. MARIN Silviu-Gheorghe	1:2.000	DATA	SISTEM DE PROIECTIE: STEREOGRAFIC 1970
Verificat	Ing. MARIN Silviu-Gheorghe		08.2018	