


PLAN CADASTRAL

UAT ORBENI, JUD. BACAU

SECTOR 5

scara 1:2000

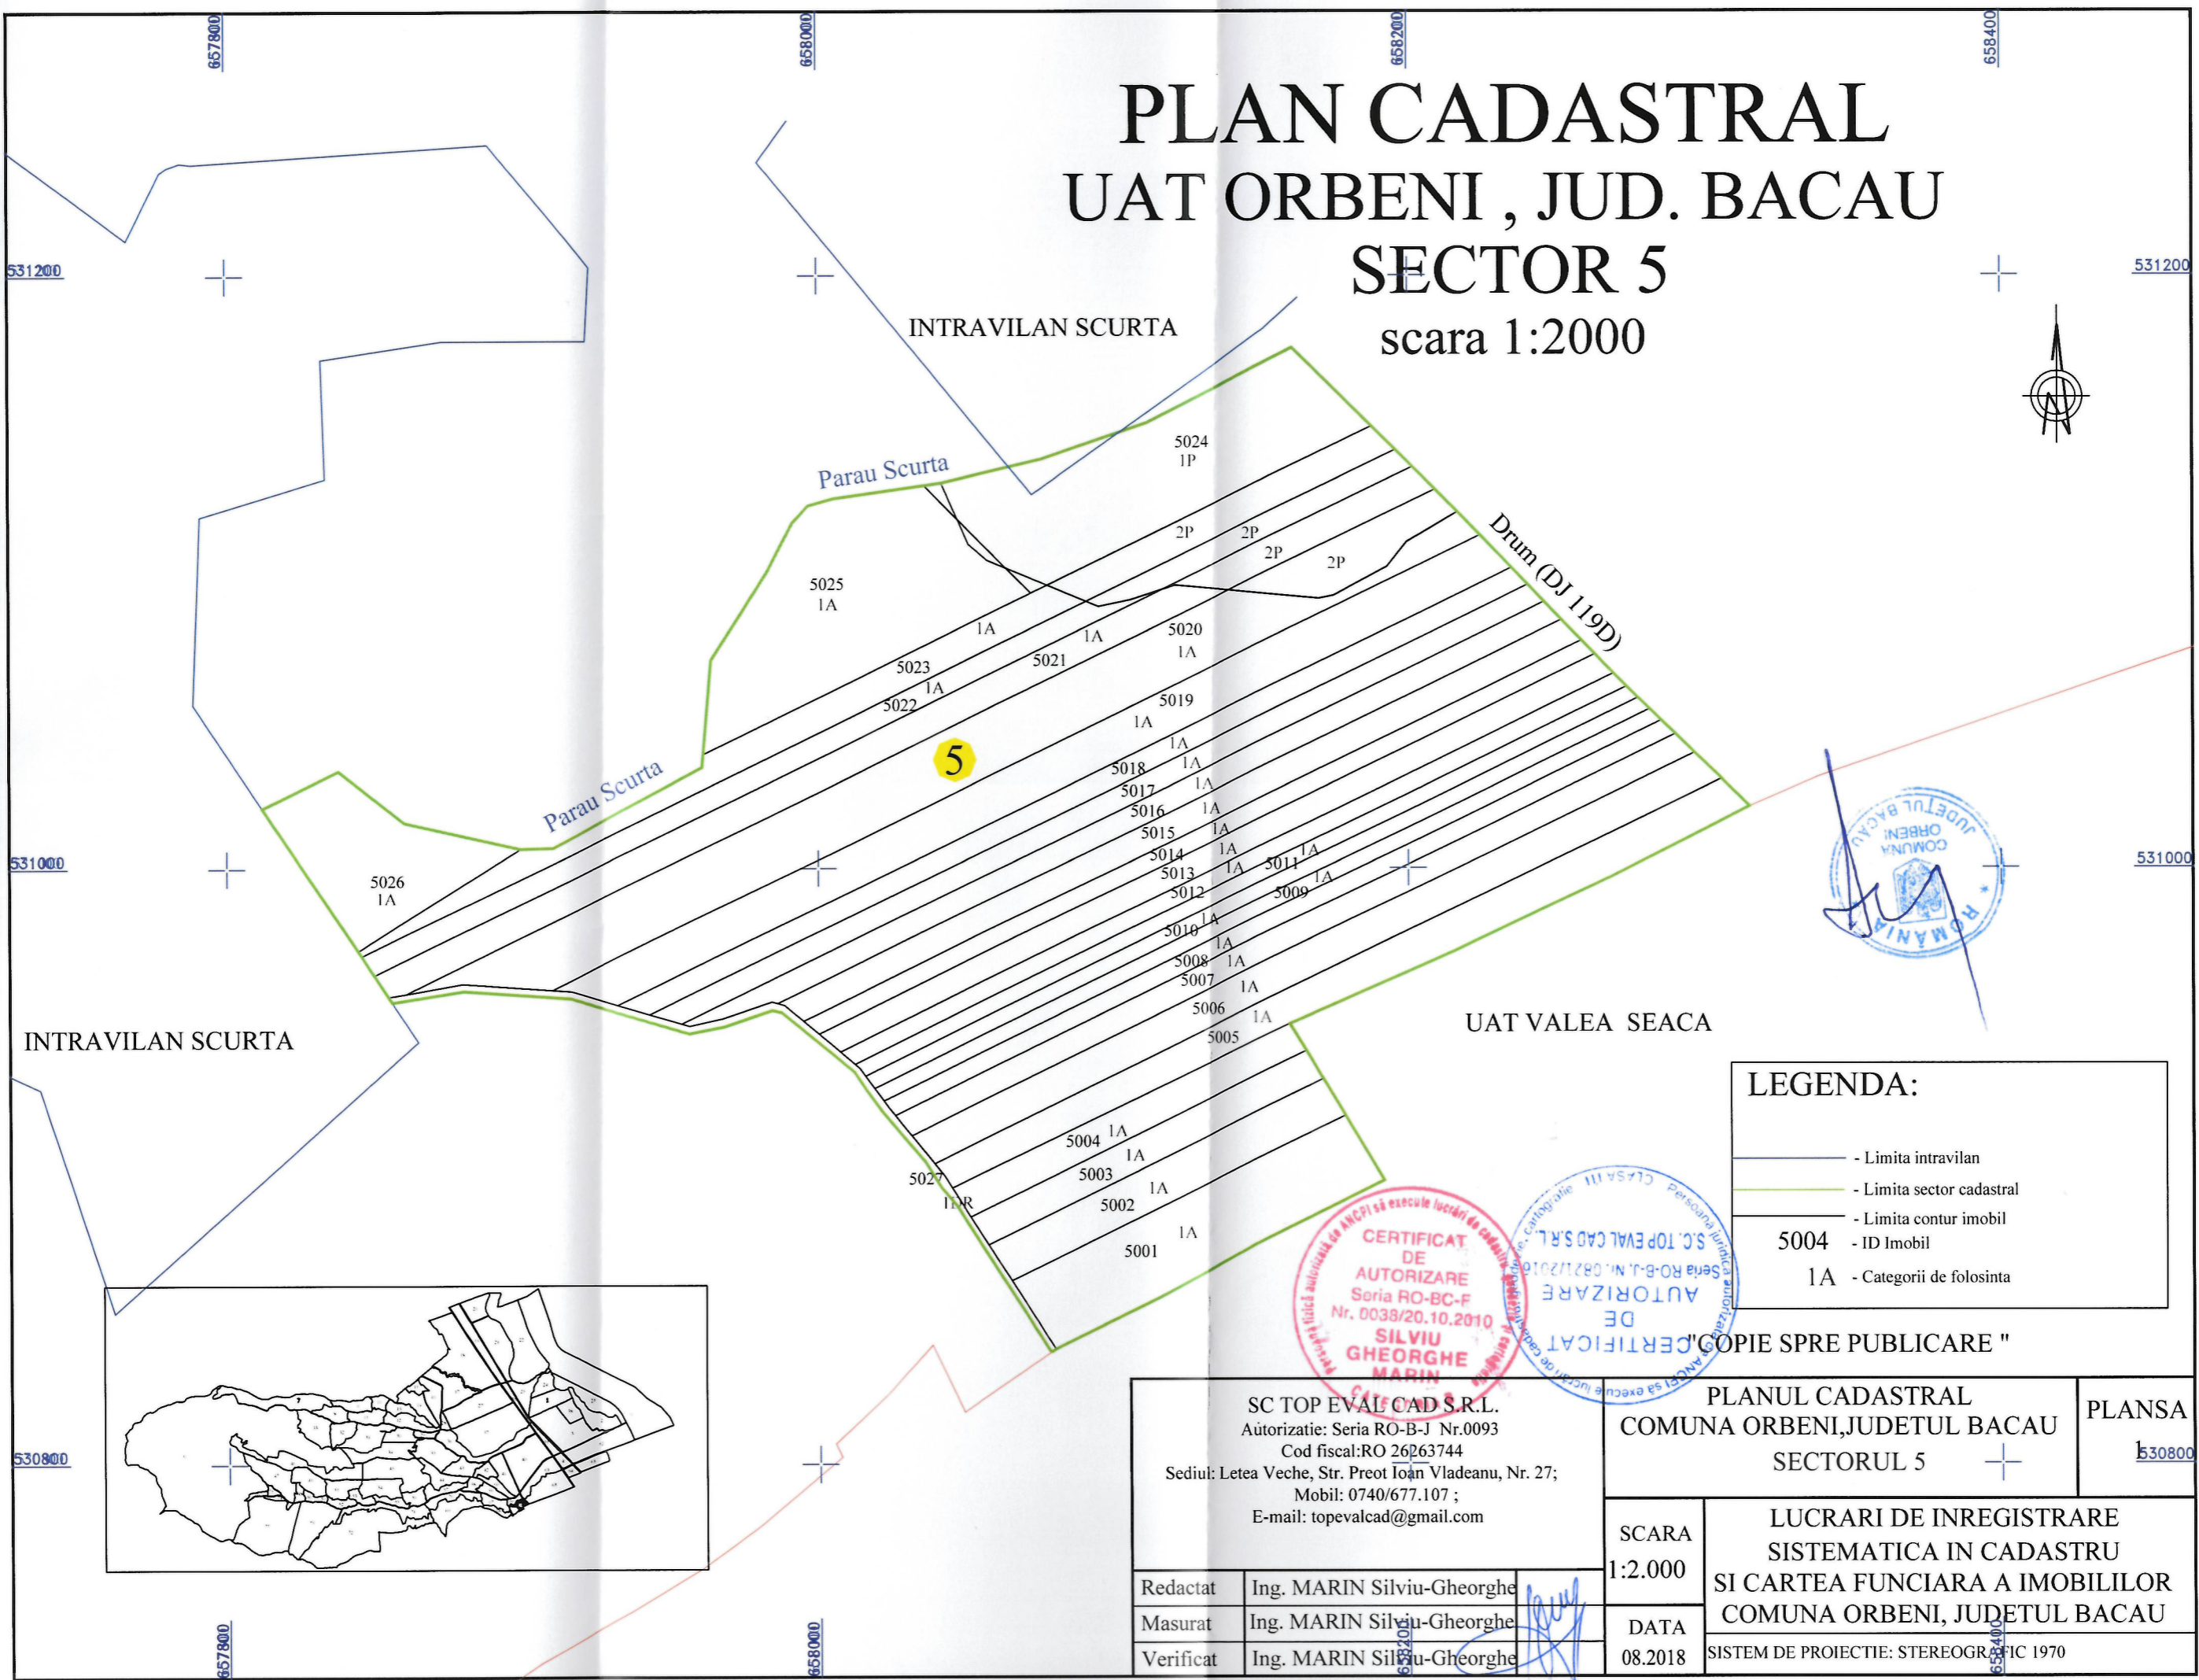


LEGENDA:

- Limita intravilan
- Limita sector cadastral
- Limita contur imobil
- 5004 - ID Imobil
- 1A - Categoriile de folosinta



"GOPIE SPRE PUBLICARE"

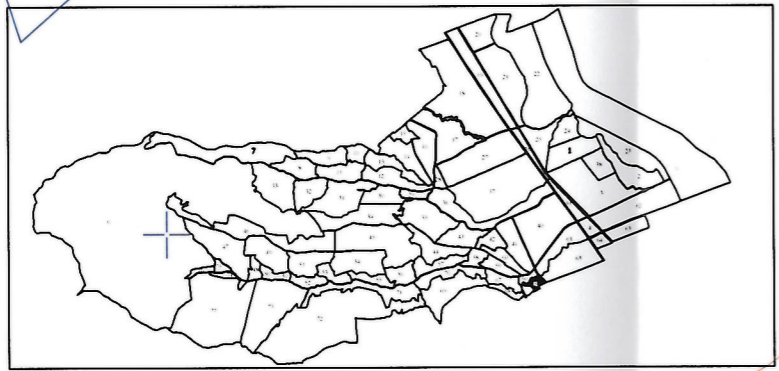

SC TOP EVAL CAD S.R.L. Autorizatie: Seria RO-B-J Nr.0093 Cod fiscal:RO 26263744 Sediul: Letea Veche, Str. Preot Ioan Vladeanu, Nr. 27; Mobil: 0740/677.107 ; E-mail: topevalcad@gmail.com		PLANUL CADASTRAL COMUNA ORBENI, JUDETUL BACAU SECTORUL 5	PLANSA 530800
Redactat	Ing. MARIN Silviu-Gheorghe	SCARA 1:2.000	LUCRARI DE INREGISTRARE SISTEMATICA IN CADASTRU SI CARTEA FUNCIONARA A IMOBILILOR COMUNA ORBENI, JUDETUL BACAU
Masurat	Ing. MARIN Silviu-Gheorghe	DATA 08.2018	SISTEM DE PROIECTIE: STEREOGRAFIC 1970
Verificat	Ing. MARIN Silviu-Gheorghe		